


GAMMA ENTERPRISES, INC.

P.O. BOX 1634 • MADISON, MS 39130-1634 • PHONE (601) 856-3656

Utility / Industrial / Commercial / Residential
 Construction - Maintenance & Repair - Consulting - Services & Sales

Lot 68
 THE SHORES
 LAKE CAROLINE

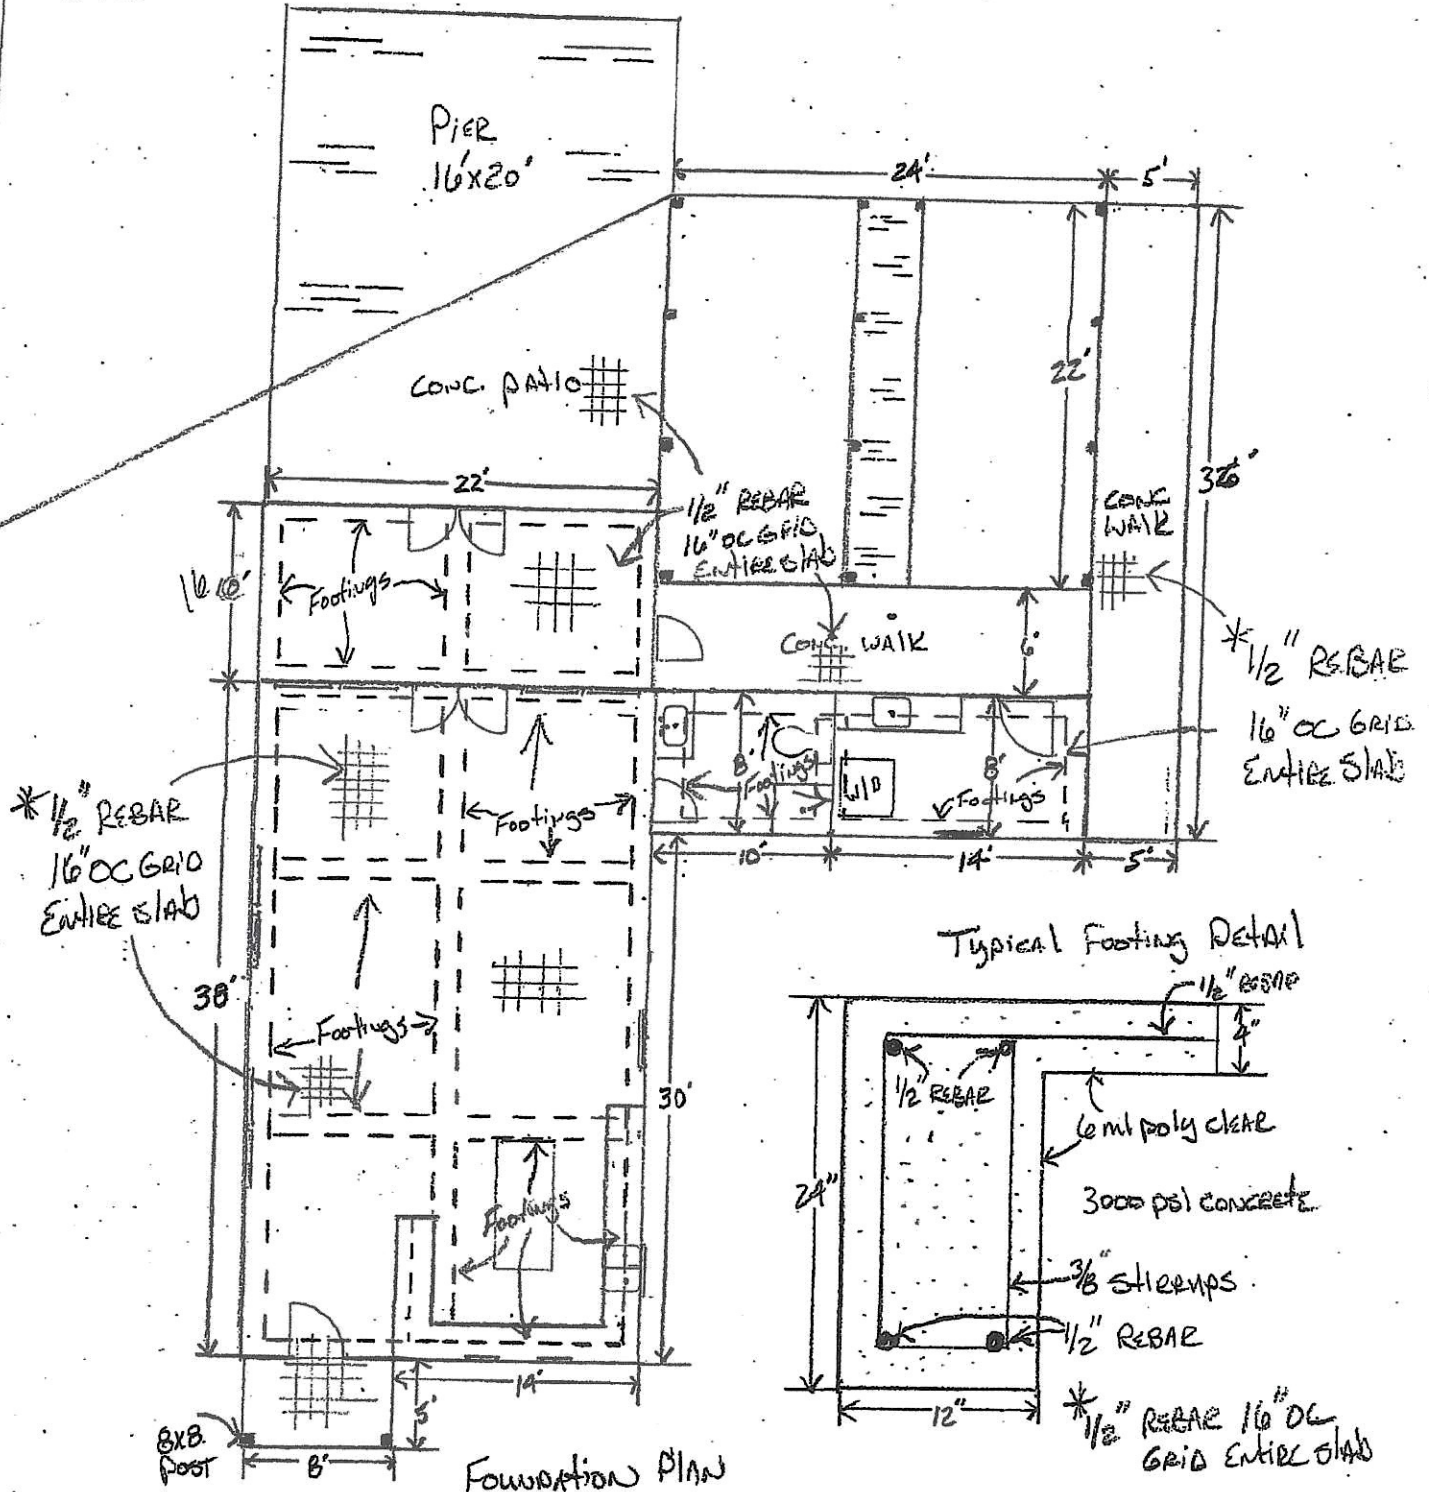


GAMMA ENTERPRISES, INC.

P.O. BOX 1634 • MADISON, MS 39130-1634 • PHONE (601) 856-3656

Utility / Industrial / Commercial / Residential
Construction - Maintenance & Repair - Consulting - Services & Sales

Lot 68
The Shores
LAKE CHARLOTTE

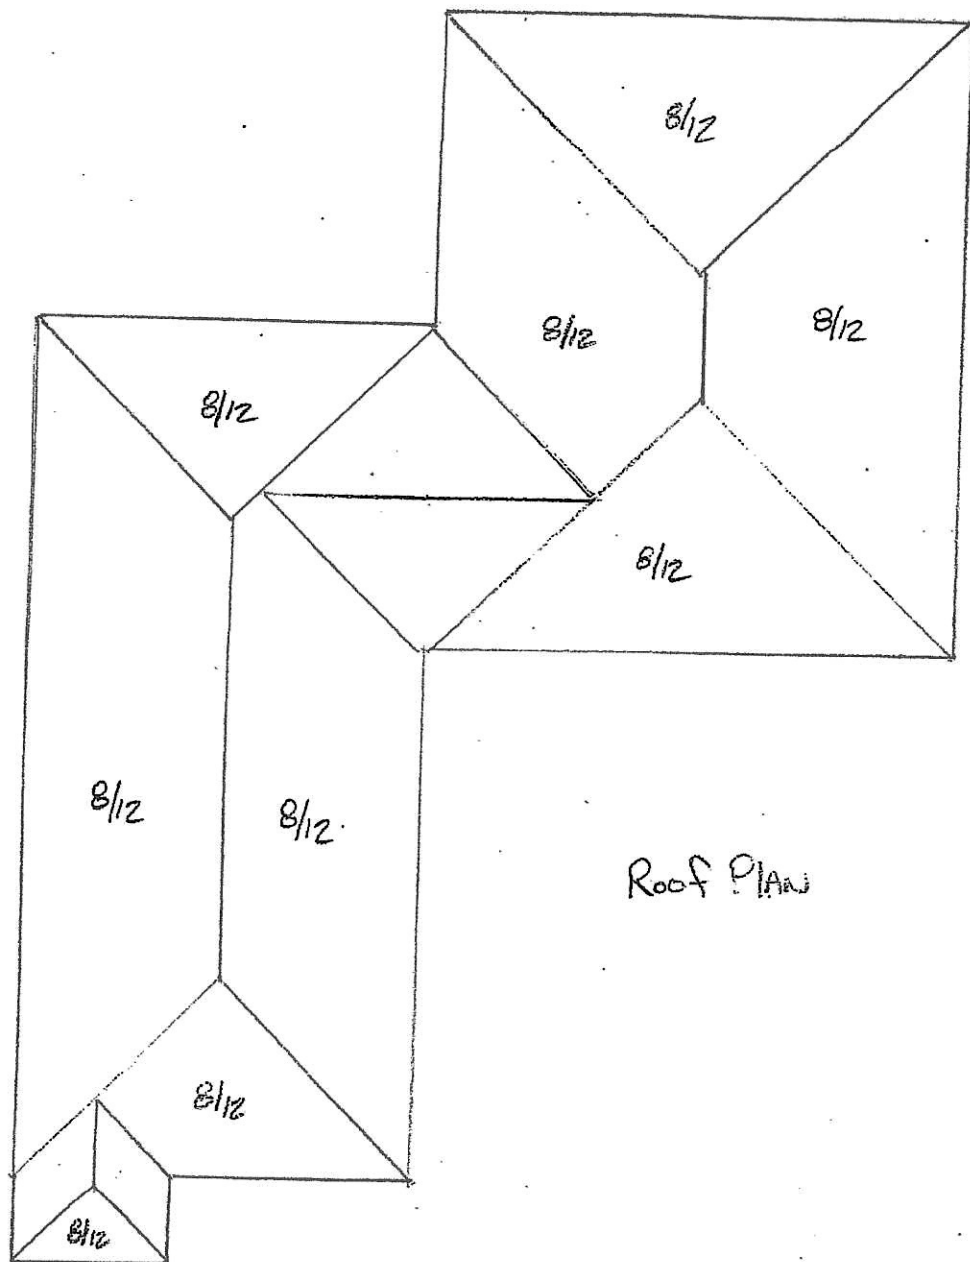


Roof PLAN

GAMMA ENTERPRISES, INC.

P.O. BOX 1634 • MADISON, MS 39130-1634 • PHONE (601) 856-3656

Utility / Industrial / Commercial / Residential
Construction - Maintenance & Repair - Consulting - Services & Sales

Lot 68
The Shores
LAKE CAROLINE

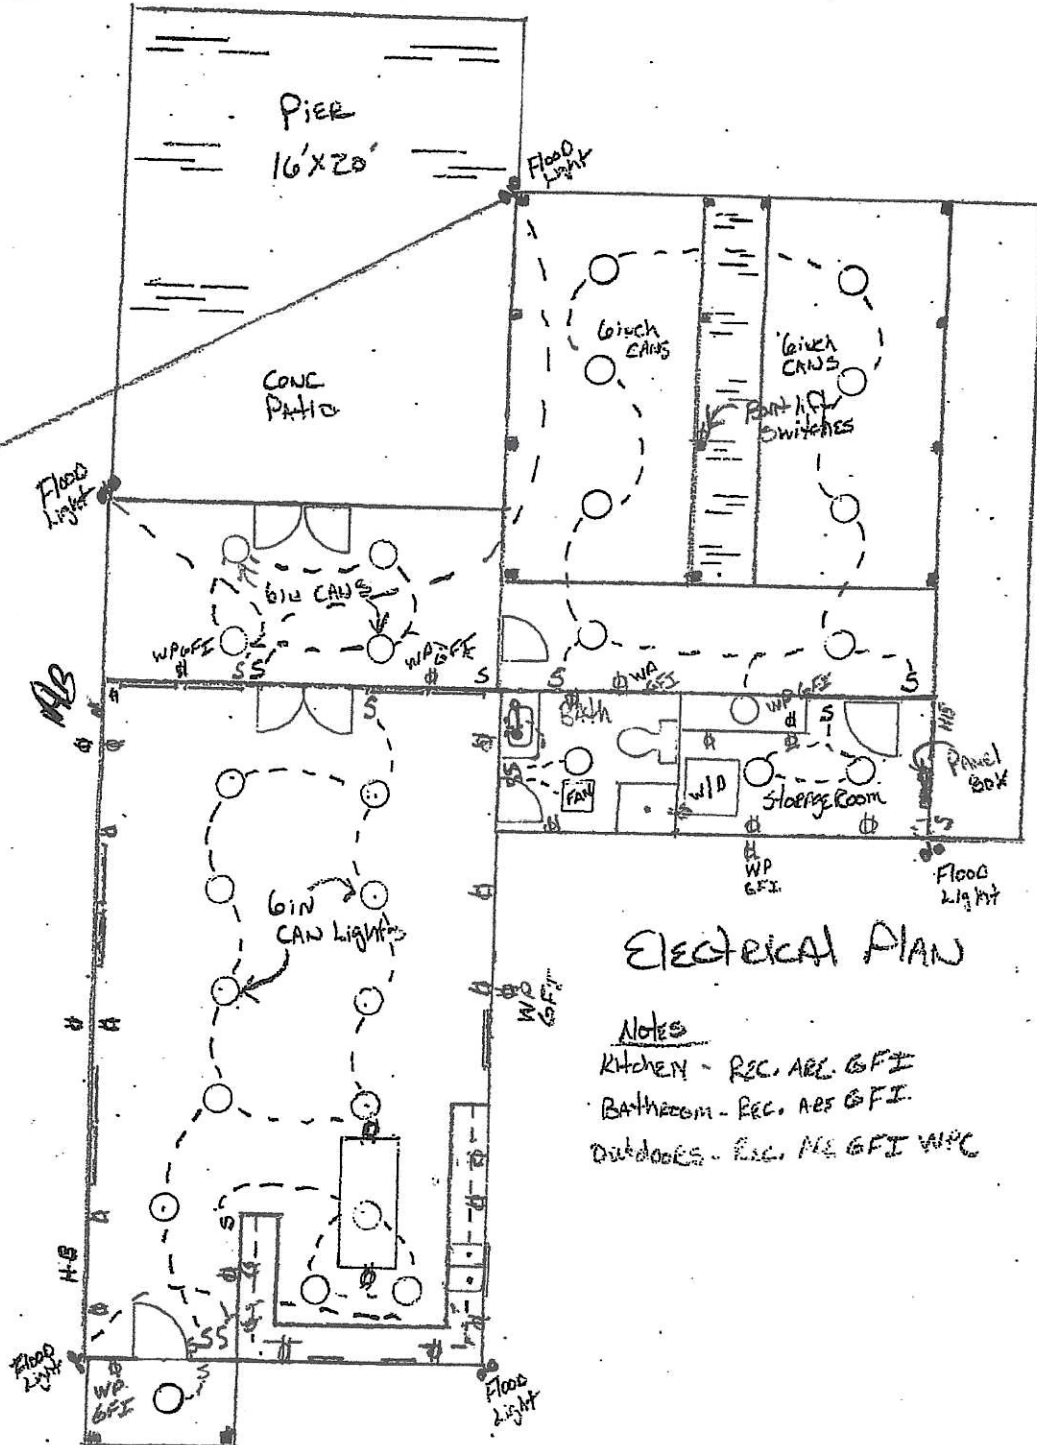

ELECTRICAL PLAN

NOTES



- KITCHEN - REC. ARE. GFI
- BATHROOM - REC. ARE. GFI
- OUTDOORS - REC. ARE. GFI W/P

GAMMA ENTERPRISES, INC.

P.O. BOX 1634 • MADISON, MS 39130-1634 • PHONE (601) 856-3656

Utility / Industrial / Commercial / Residential
Construction - Maintenance & Repair - Consulting - Services & Sales

Lot 68
THE SHORES
LAKE CALHOUN

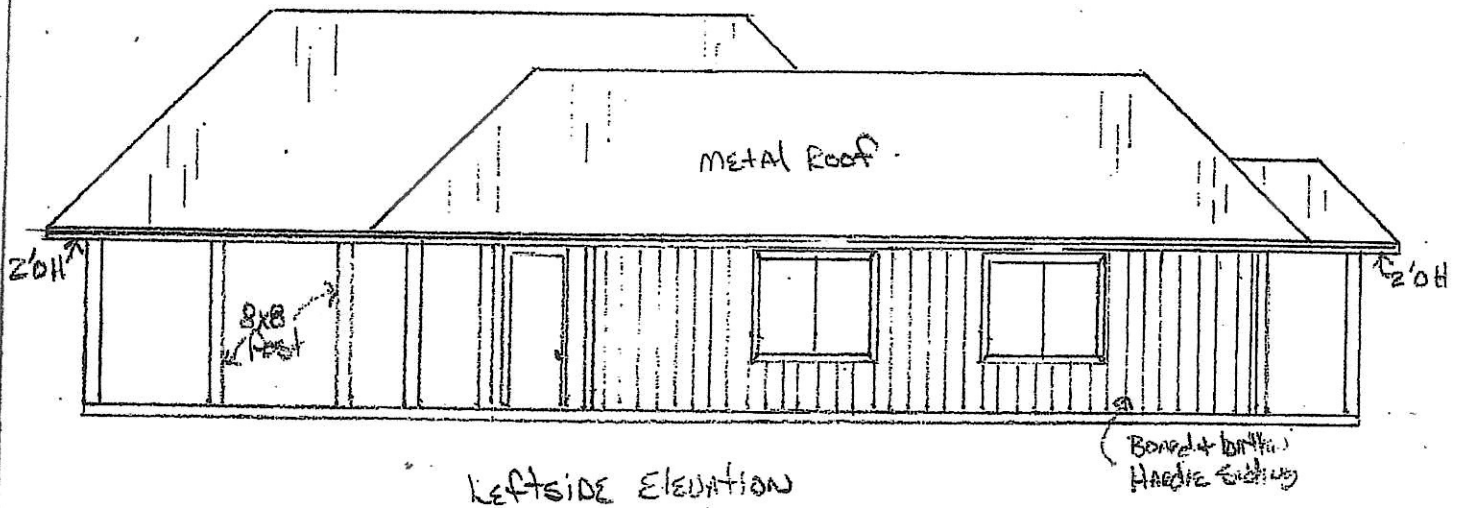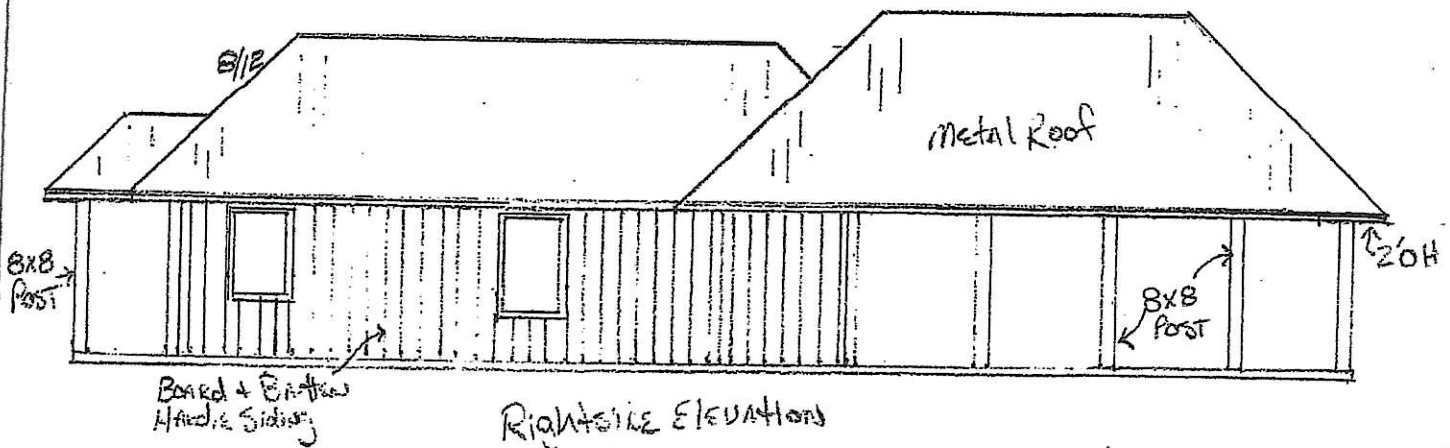

GAMMA ENTERPRISES, INC.

P.O. BOX 1634 • MADISON, MS 39130-1634 • PHONE (601) 856-3656

Utility / Industrial / Commercial / Residential
Construction - Maintenance & Repair - Consulting - Services & Sales

Lot 68
THE SHORES
LAKE CAROLINE

